


Proposed Traffic Signal Junction

GENERAL KEY

- Traffic signal head mounted on a pole
- Traffic controller with feeder pillar

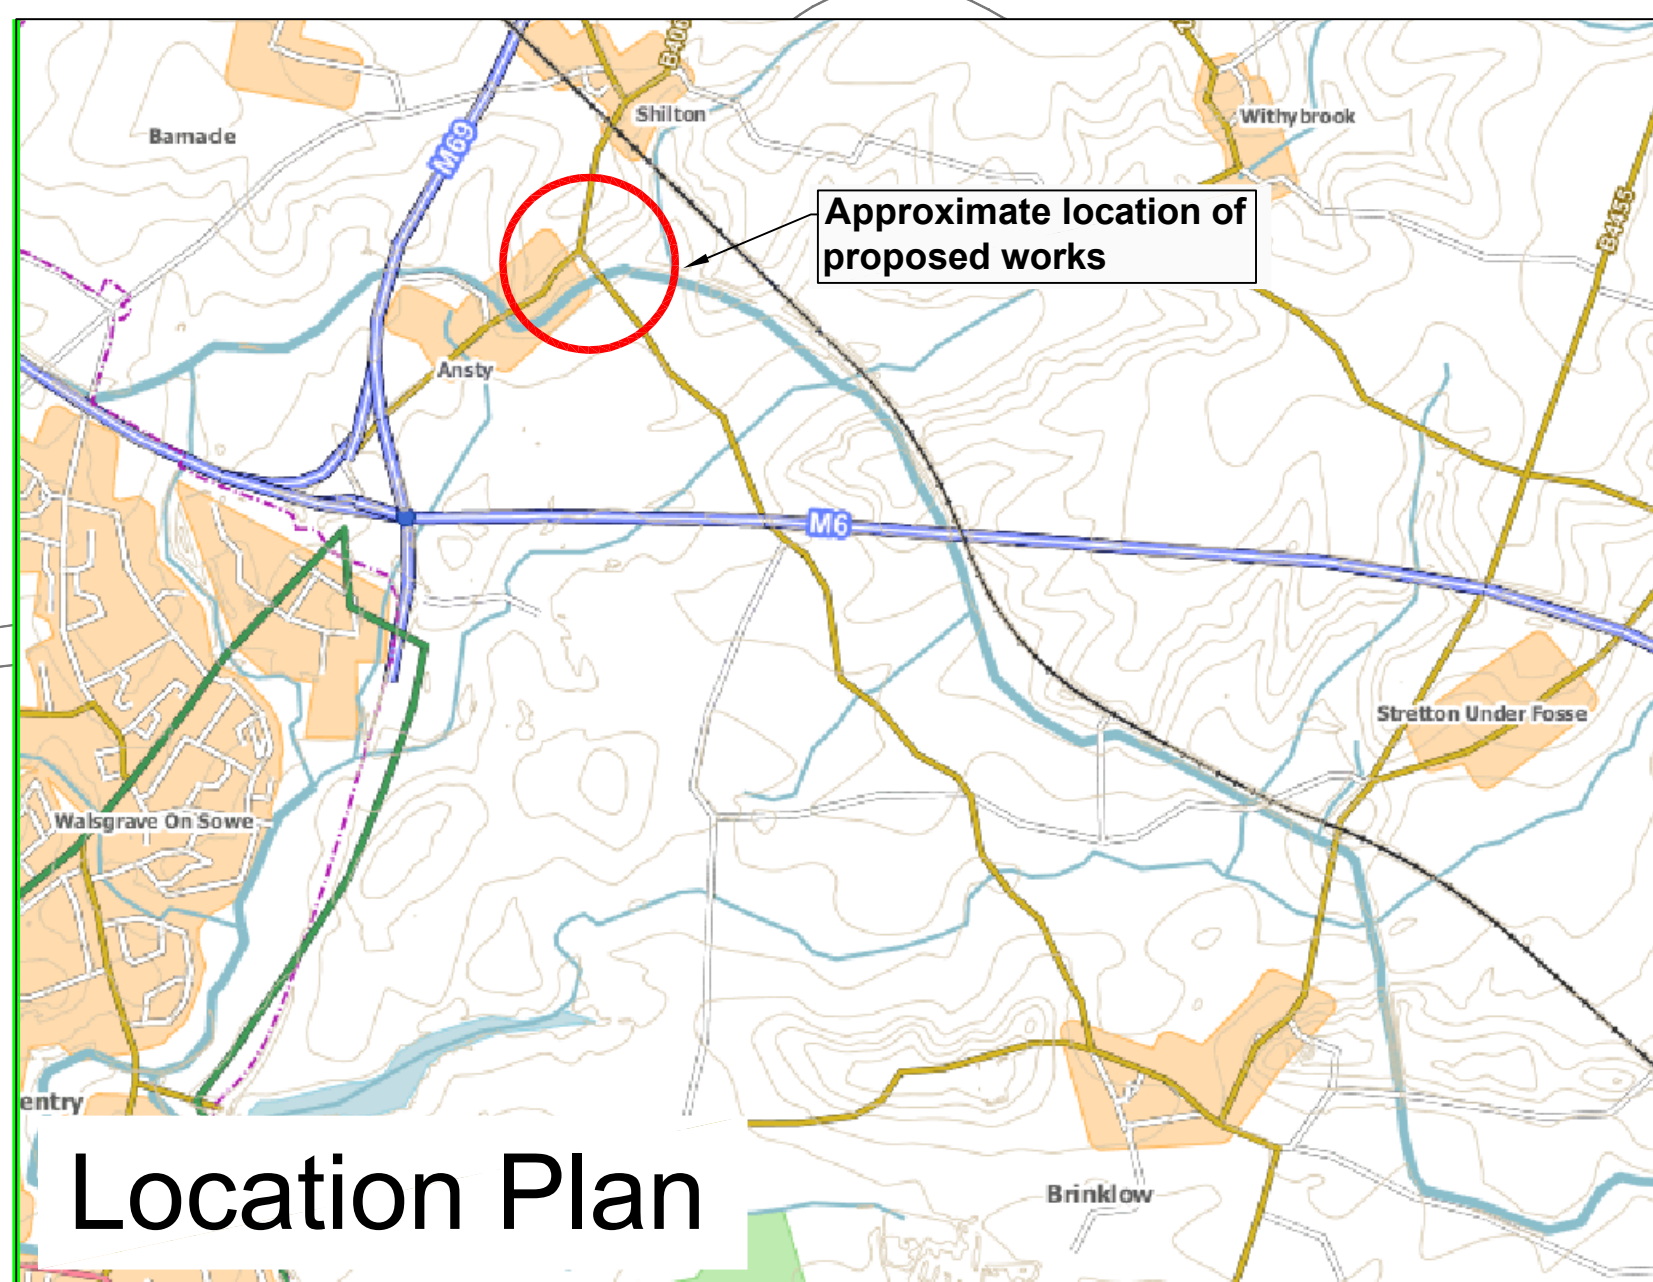

Location Plan

NOTES
All traffic signal equipment and road markings shown are indicative.

REV	DRN	AMENDMENT	DATE



Design Services
Communities, Shire Hall Post Room
Warwick, CV34 4SP
Tel: 01926 478822
Email: designservices@warwickshire.gov.uk
Web: www.warwickshire.gov.uk

FS 26655

9.2-104-001-1214-PDF

PROJECT
Ansty Village
Section 278 Ansty Business Park (Phase 3)

TITLE
B4065 Main Road-B4029
Proposed Traffic Signal Junction
Purpose of Drawing: Consultation

Dm	EB	CK'd	DAM	App'd	DAM
Date	13-05-15	Date	19-05-15	Date	19-05-15

Status: **Approved (Level 3)**

Scale: **1:500** Sheet size: **A1**

DRG. NO. **9.2-104-001-1214** Rev. **-**

© Crown Copyright and database right 2015. Ordnance Survey 100019520.

This plot was produced from a digital source so may not be at true scale. It is the recipient's responsibility to confirm its accuracy.